





H. M. S. MENDIP.  
GENERAL ARRANGEMENT.  
UPPER DECK, FORECASTLE DECK & BRIDGES.

4 SHEETS SHEET I.


SCALE  $\frac{1}{4}$ " = 1 FOOT.

DRAWING No. 1.




MODIFIED & VERIFIED AT CHATHAM YARD, FEBRUARY, 1948.

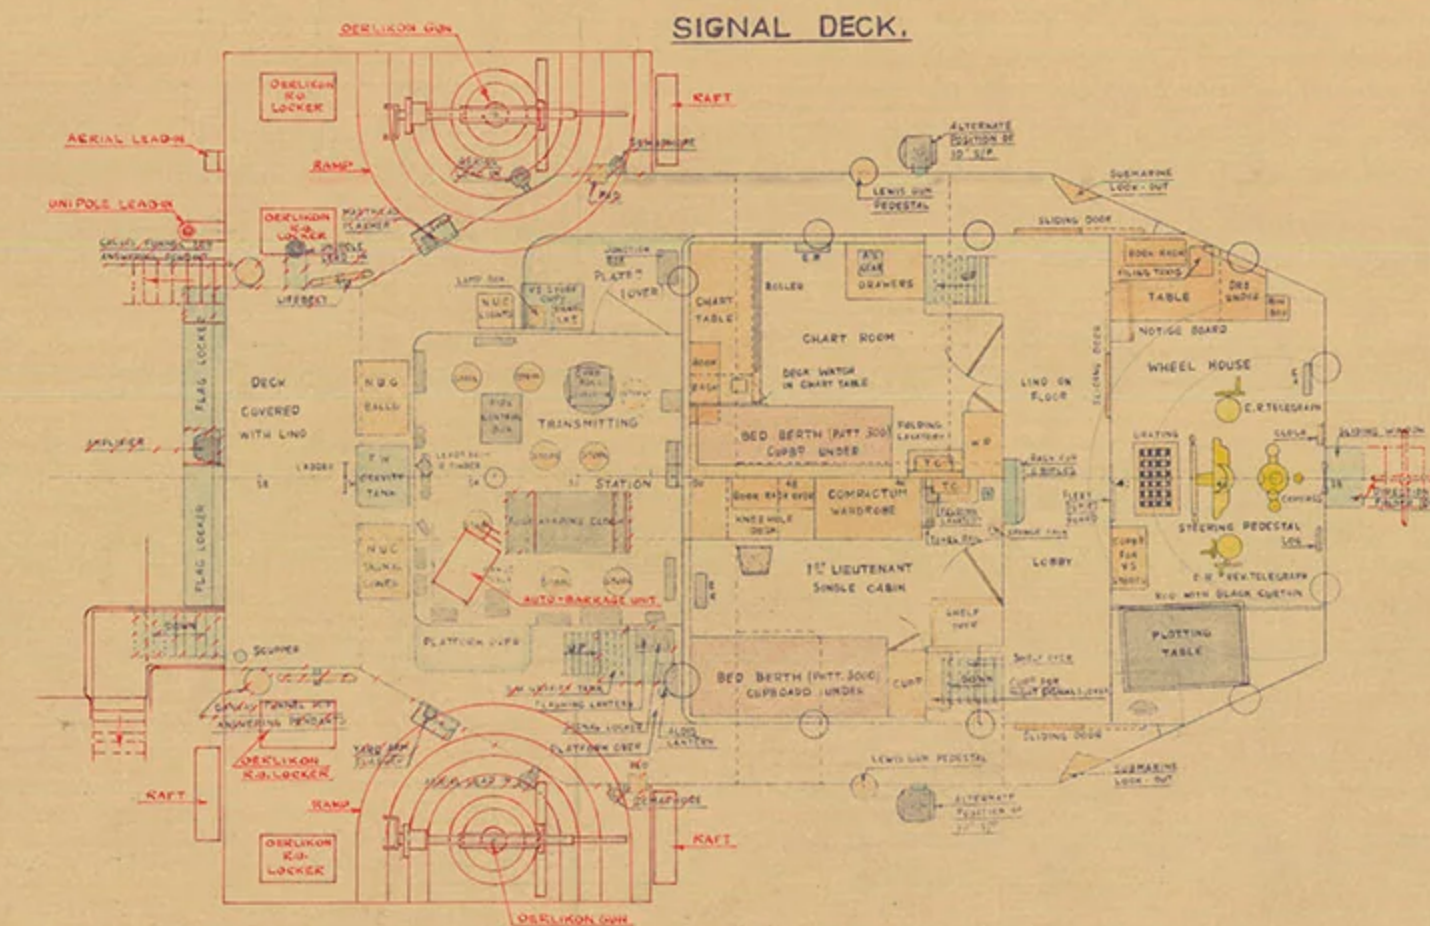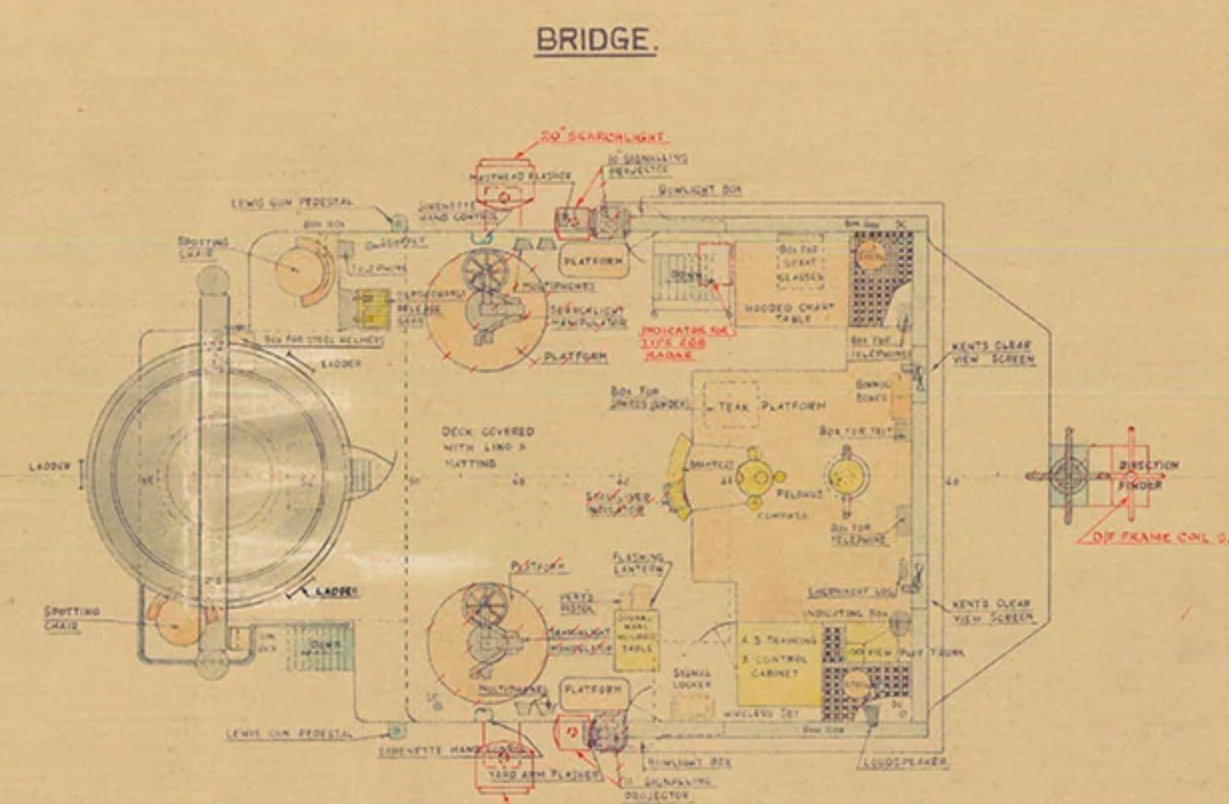


POM-POM GUN PLATFORM.

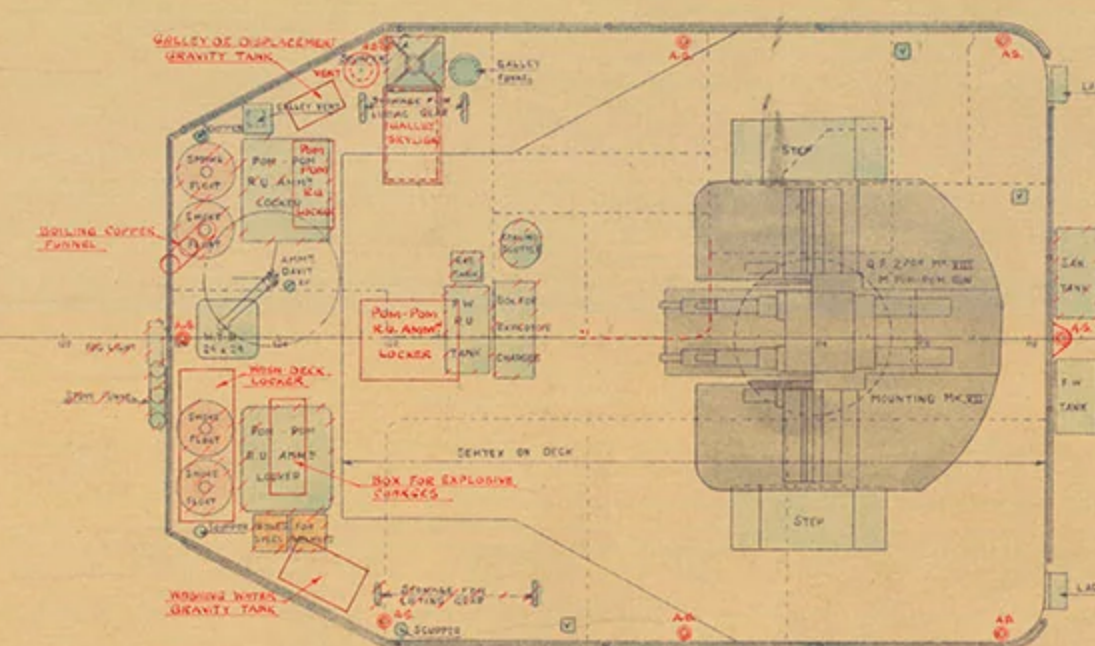

SEARCHLIGHT PLATFORM.

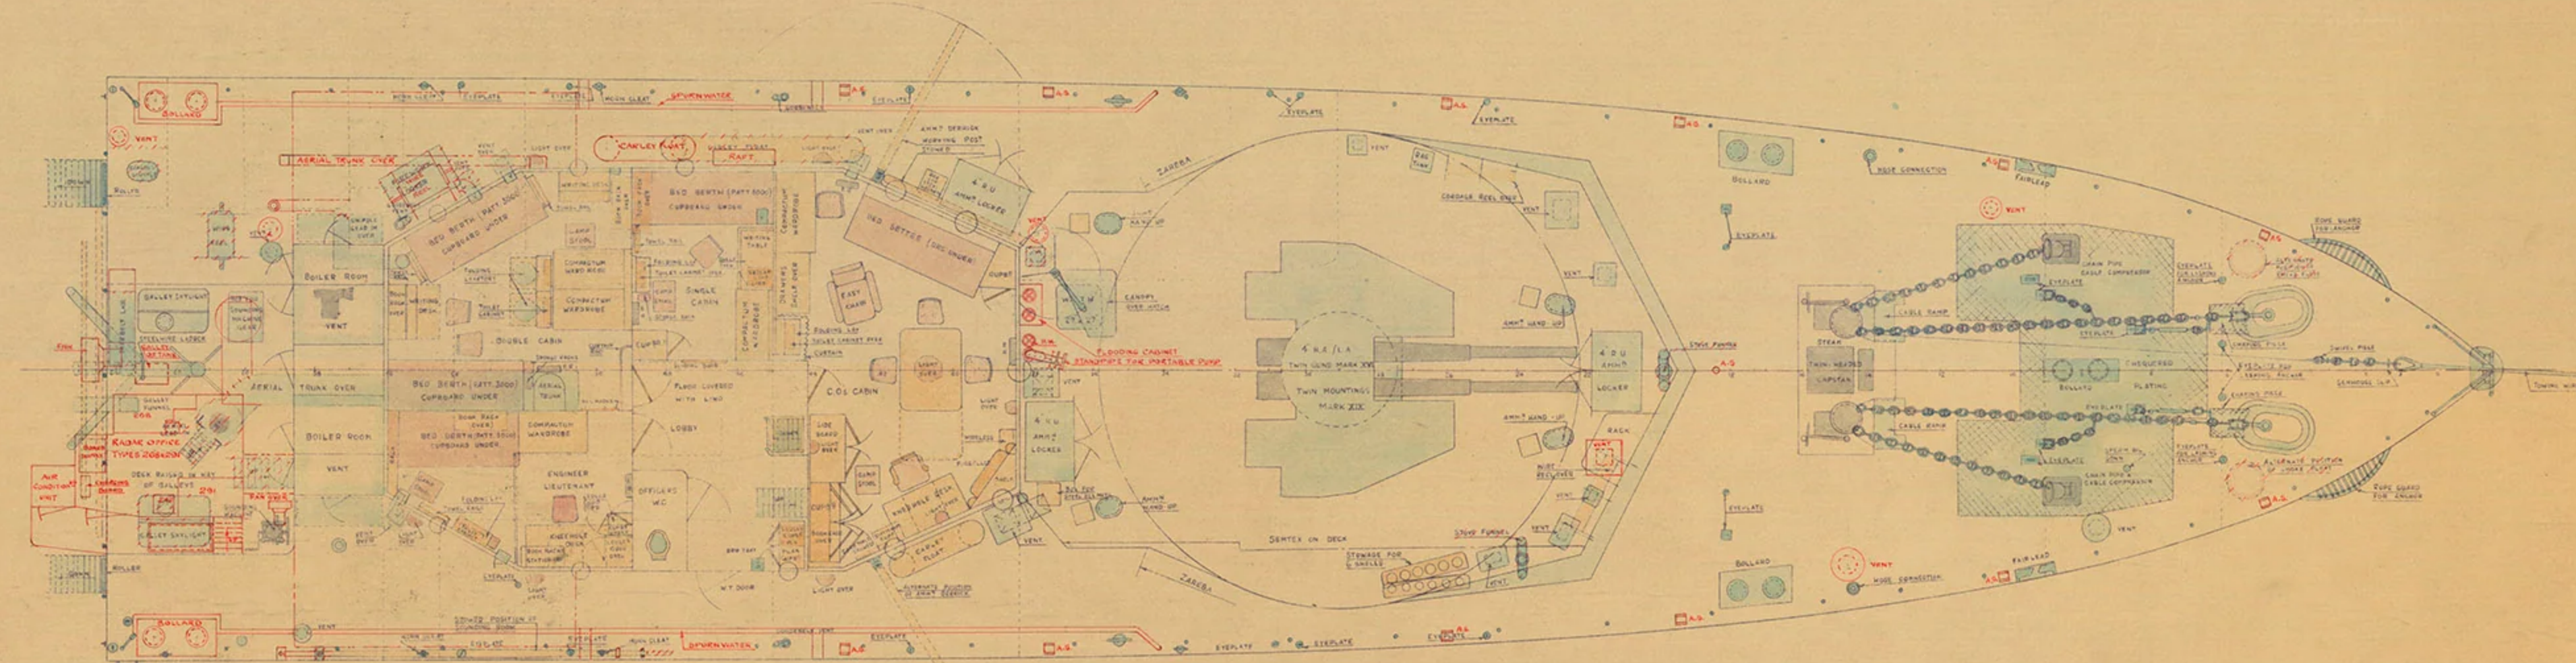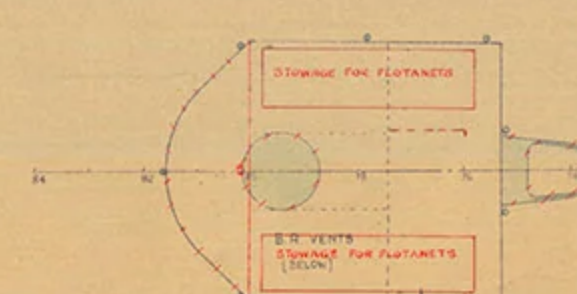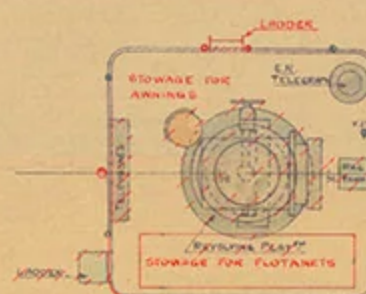

UPPER DECK.

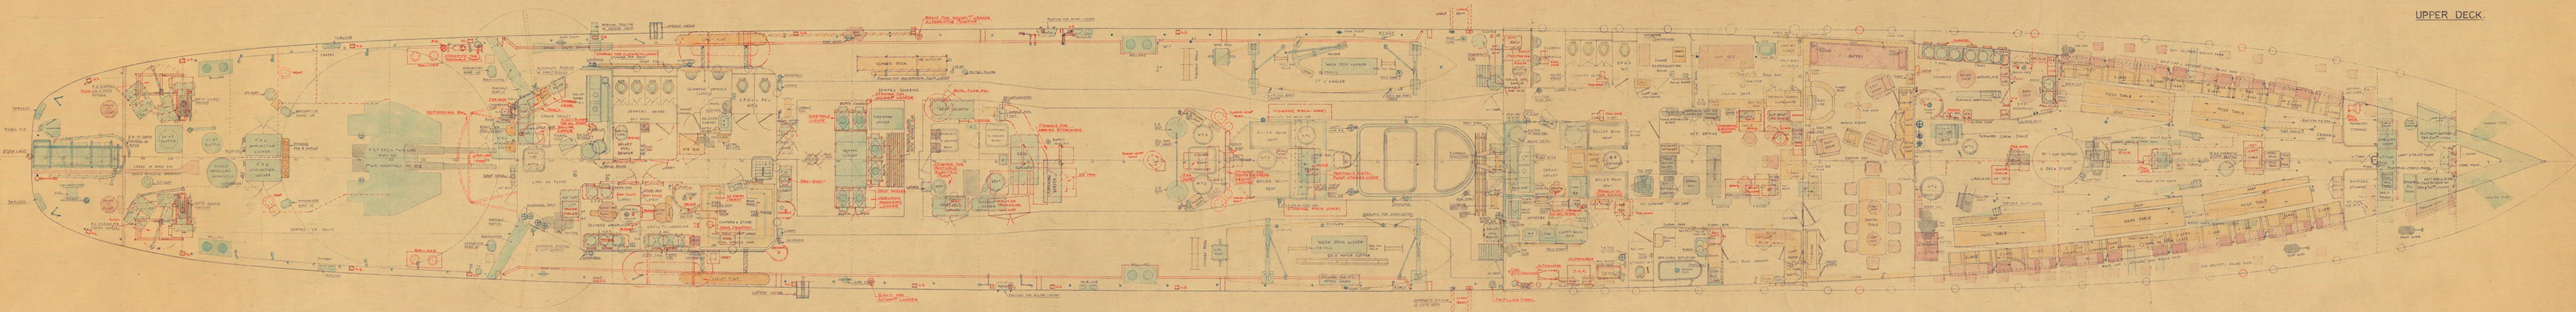

UPPER DECK.



## H.M.S. MENDIP.

## GENERAL ARRANGEMENT. (AS FITTED)

## PROFILE.

4 SHEETS - SHEET 4.

SCALE =  $\frac{1}{4}$ " = 1 FOOT.

DRAWING No. 4.

MODIFIED IN VERMILION AT CHATHAM YARD, FEBRUARY 1948.

